


OPS Room

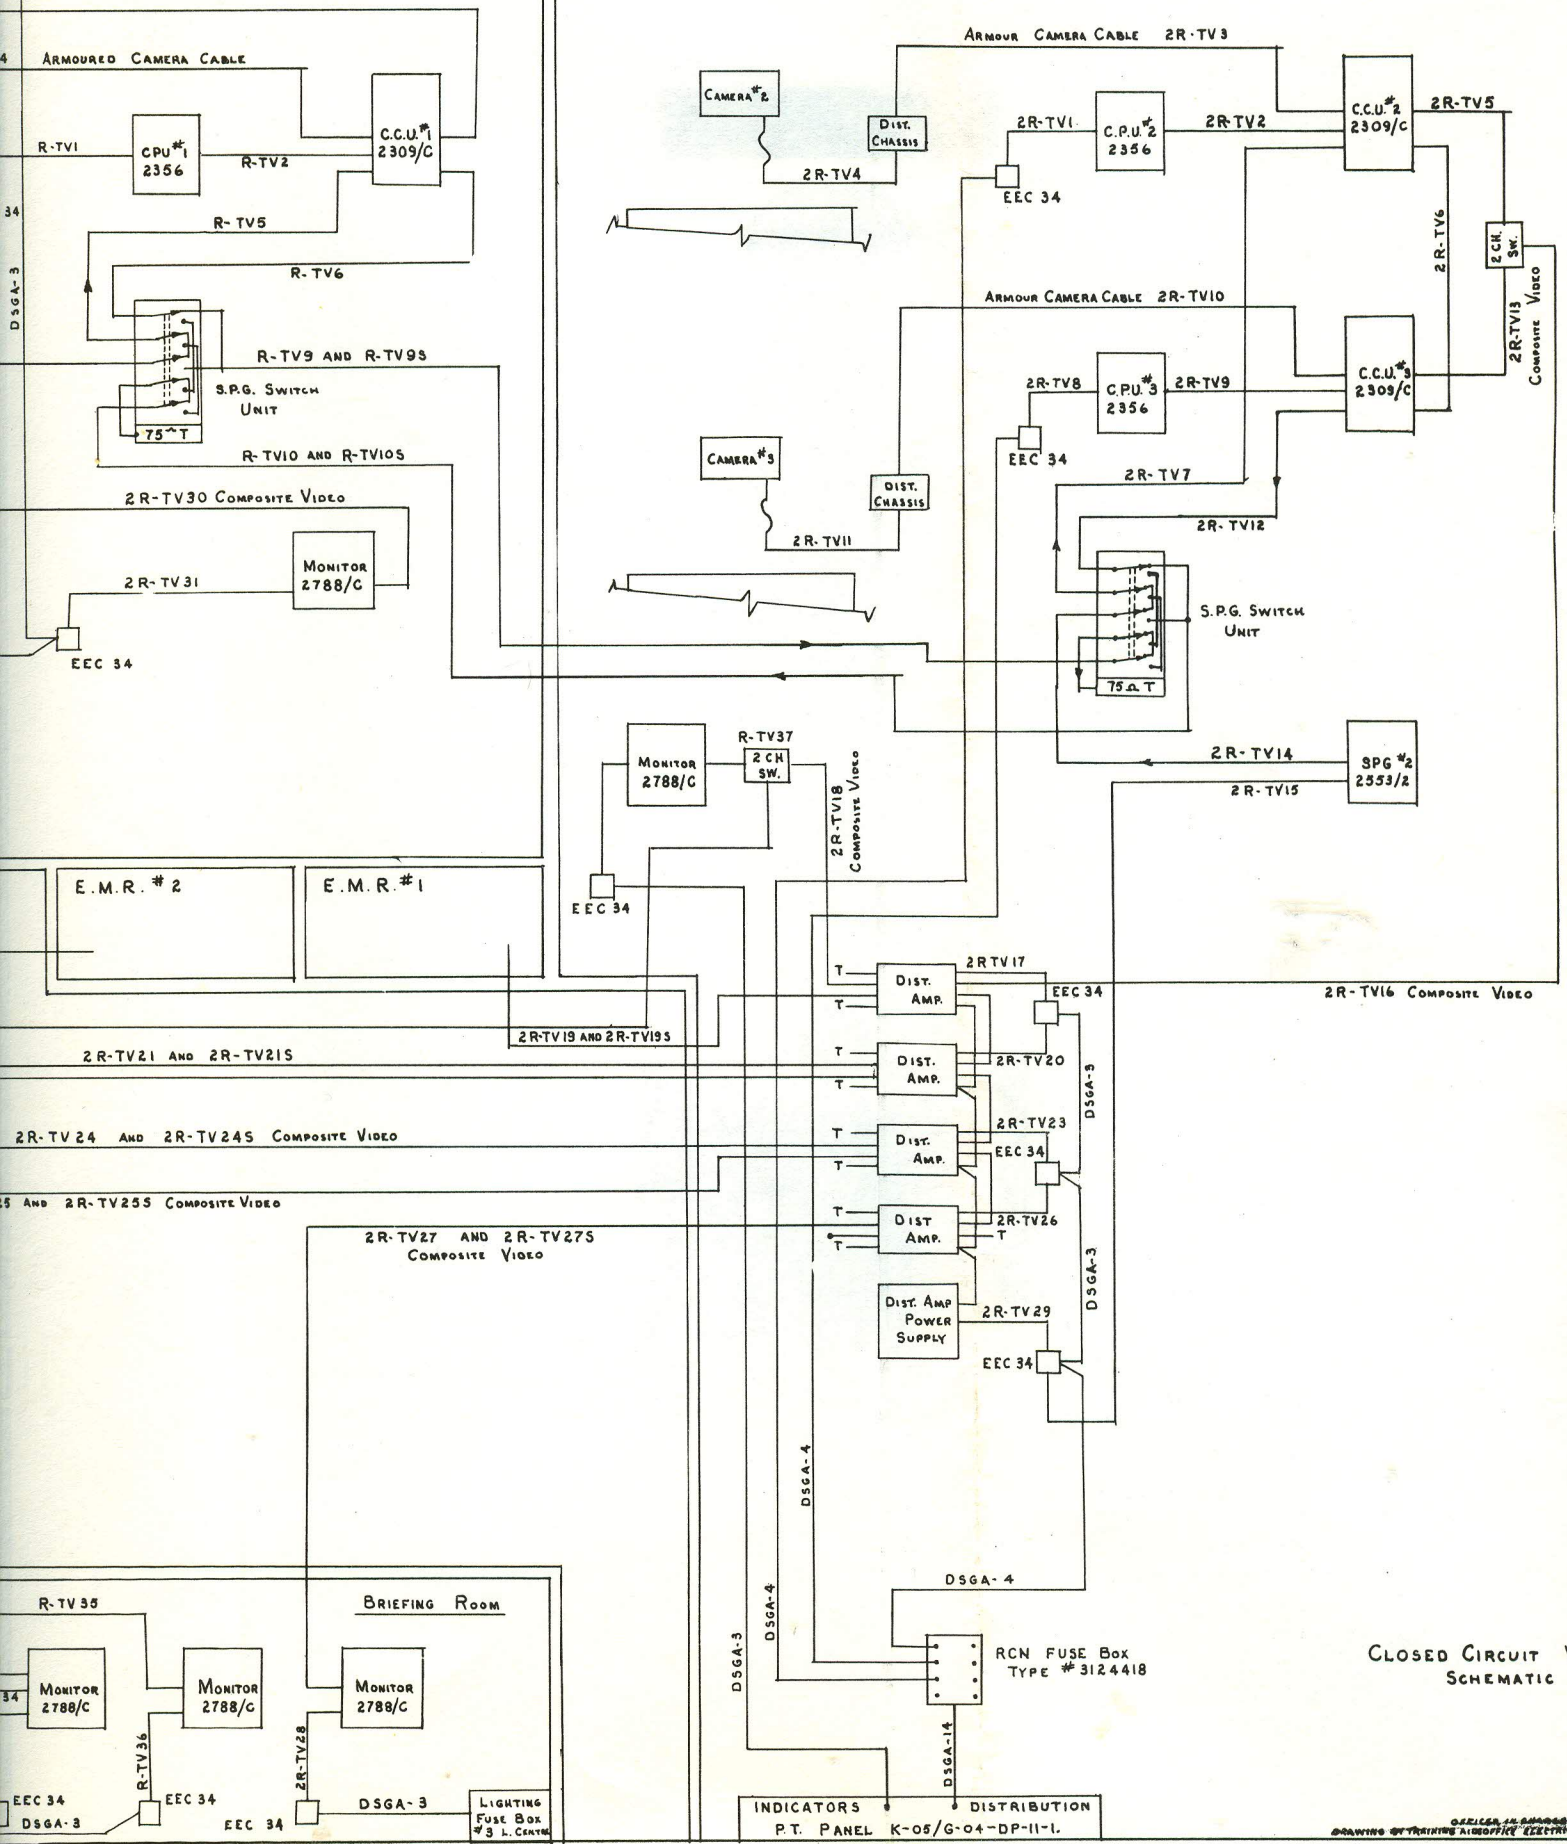

CLOSED CIRCUIT VIDEO SCHEMATIC

INDICATORS
P.T. PANEL K-05/G-04-DP-11-L

ORIGINATOR: [illegible]
DRAWING BY: [illegible]